





SECTION A-A

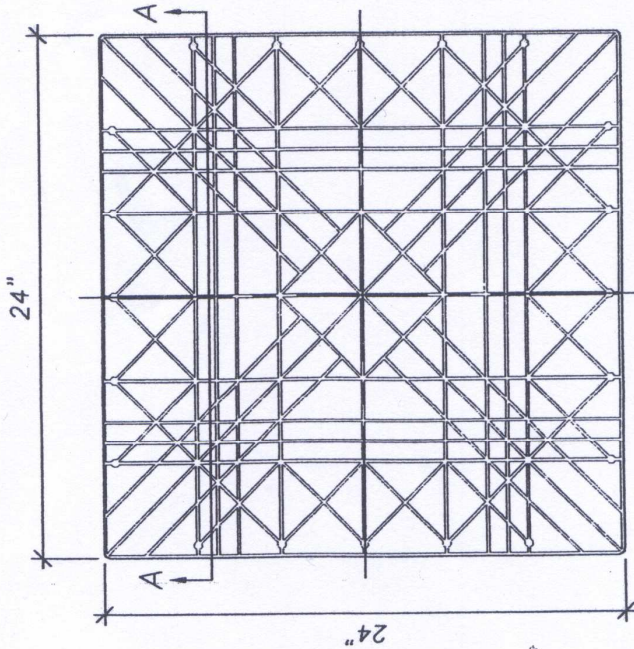

PLAN VIEW

ABESCO PLASTIC PAD
PART NO. 513

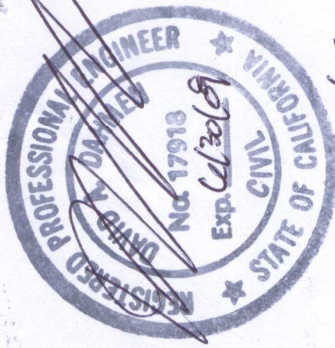

9/30/07

The footing shall display a legible permanent label of approval containing:

- (i) Manufacturer's Name
- (j) Listing Agency Name
- (k) Listing Number
- (l) Testing Agency's approved operating loads

Model #	Pad Configuration	Plastic Foundation Pad MAXIMUM PIER LOADS IN POUNDS BASED ON SOIL VALUES		
		Pad Area (Sq. Ft.)	1000 psf Soil	2000 psf Soil
513	24x24	4	4000	8000

GENERAL NOTES:

1. PLASTIC PADS CAN BE USED WITH METAL PIERS OR CONCRETE BLOCKS.
2. INSTALLER IS RESPONSIBLE FOR DETERMINING SOIL BEARING CAPACITY
3. SECURE METAL PIERS TO PAD w/ 2 #14 x 1-1/2" SCREWS **
4. PADS TO BE PLACED WITH OPEN SIDE UP.

**** NOT REQUIRED FOR COMMERCIAL COACH SUPPORTS**
CAPITOL ENGINEERING LAB.'S, INC
LISTING NUMBER 5911

APPROVAL

MOBILEHOME & ACCESSORY STRUCTURE BUILDING COMPONENT
HEALTH AND SAFETY CODE, DIVISION 13, PART 2

APPROVED

SUBJECT TO CORRECTIONS NOTED
Approval does not authorize or approve any omission or deviation from requirements of applicable State laws and regulations.

STATE OF CALIFORNIA
DEPARTMENT OF HOUSING AND COMMUNITY DEVELOPMENT
DIVISION OF CODES AND STANDARDS

By Richard Date 10/5/07
(signature)

EP NO. 07-02

This Approval Expires 10/7/09

PE PACIFIC CONSULTING ENGINEERS
2500 Mt. Ave., Suite # 105 Phone: (916) 994-0208
Sacramento, CA 95833 Fax: (916) 994-0209

REVISIONS:

DATE: 7/15/04

JOB NUMBER: 04 - 568

DRAWN BY: TLW

ABESCO
5851 FLORIN-PERKINS ROAD
SACRAMENTO, CA 95825
PH: (800) 382-8831
FAX: (916) 383-5207